


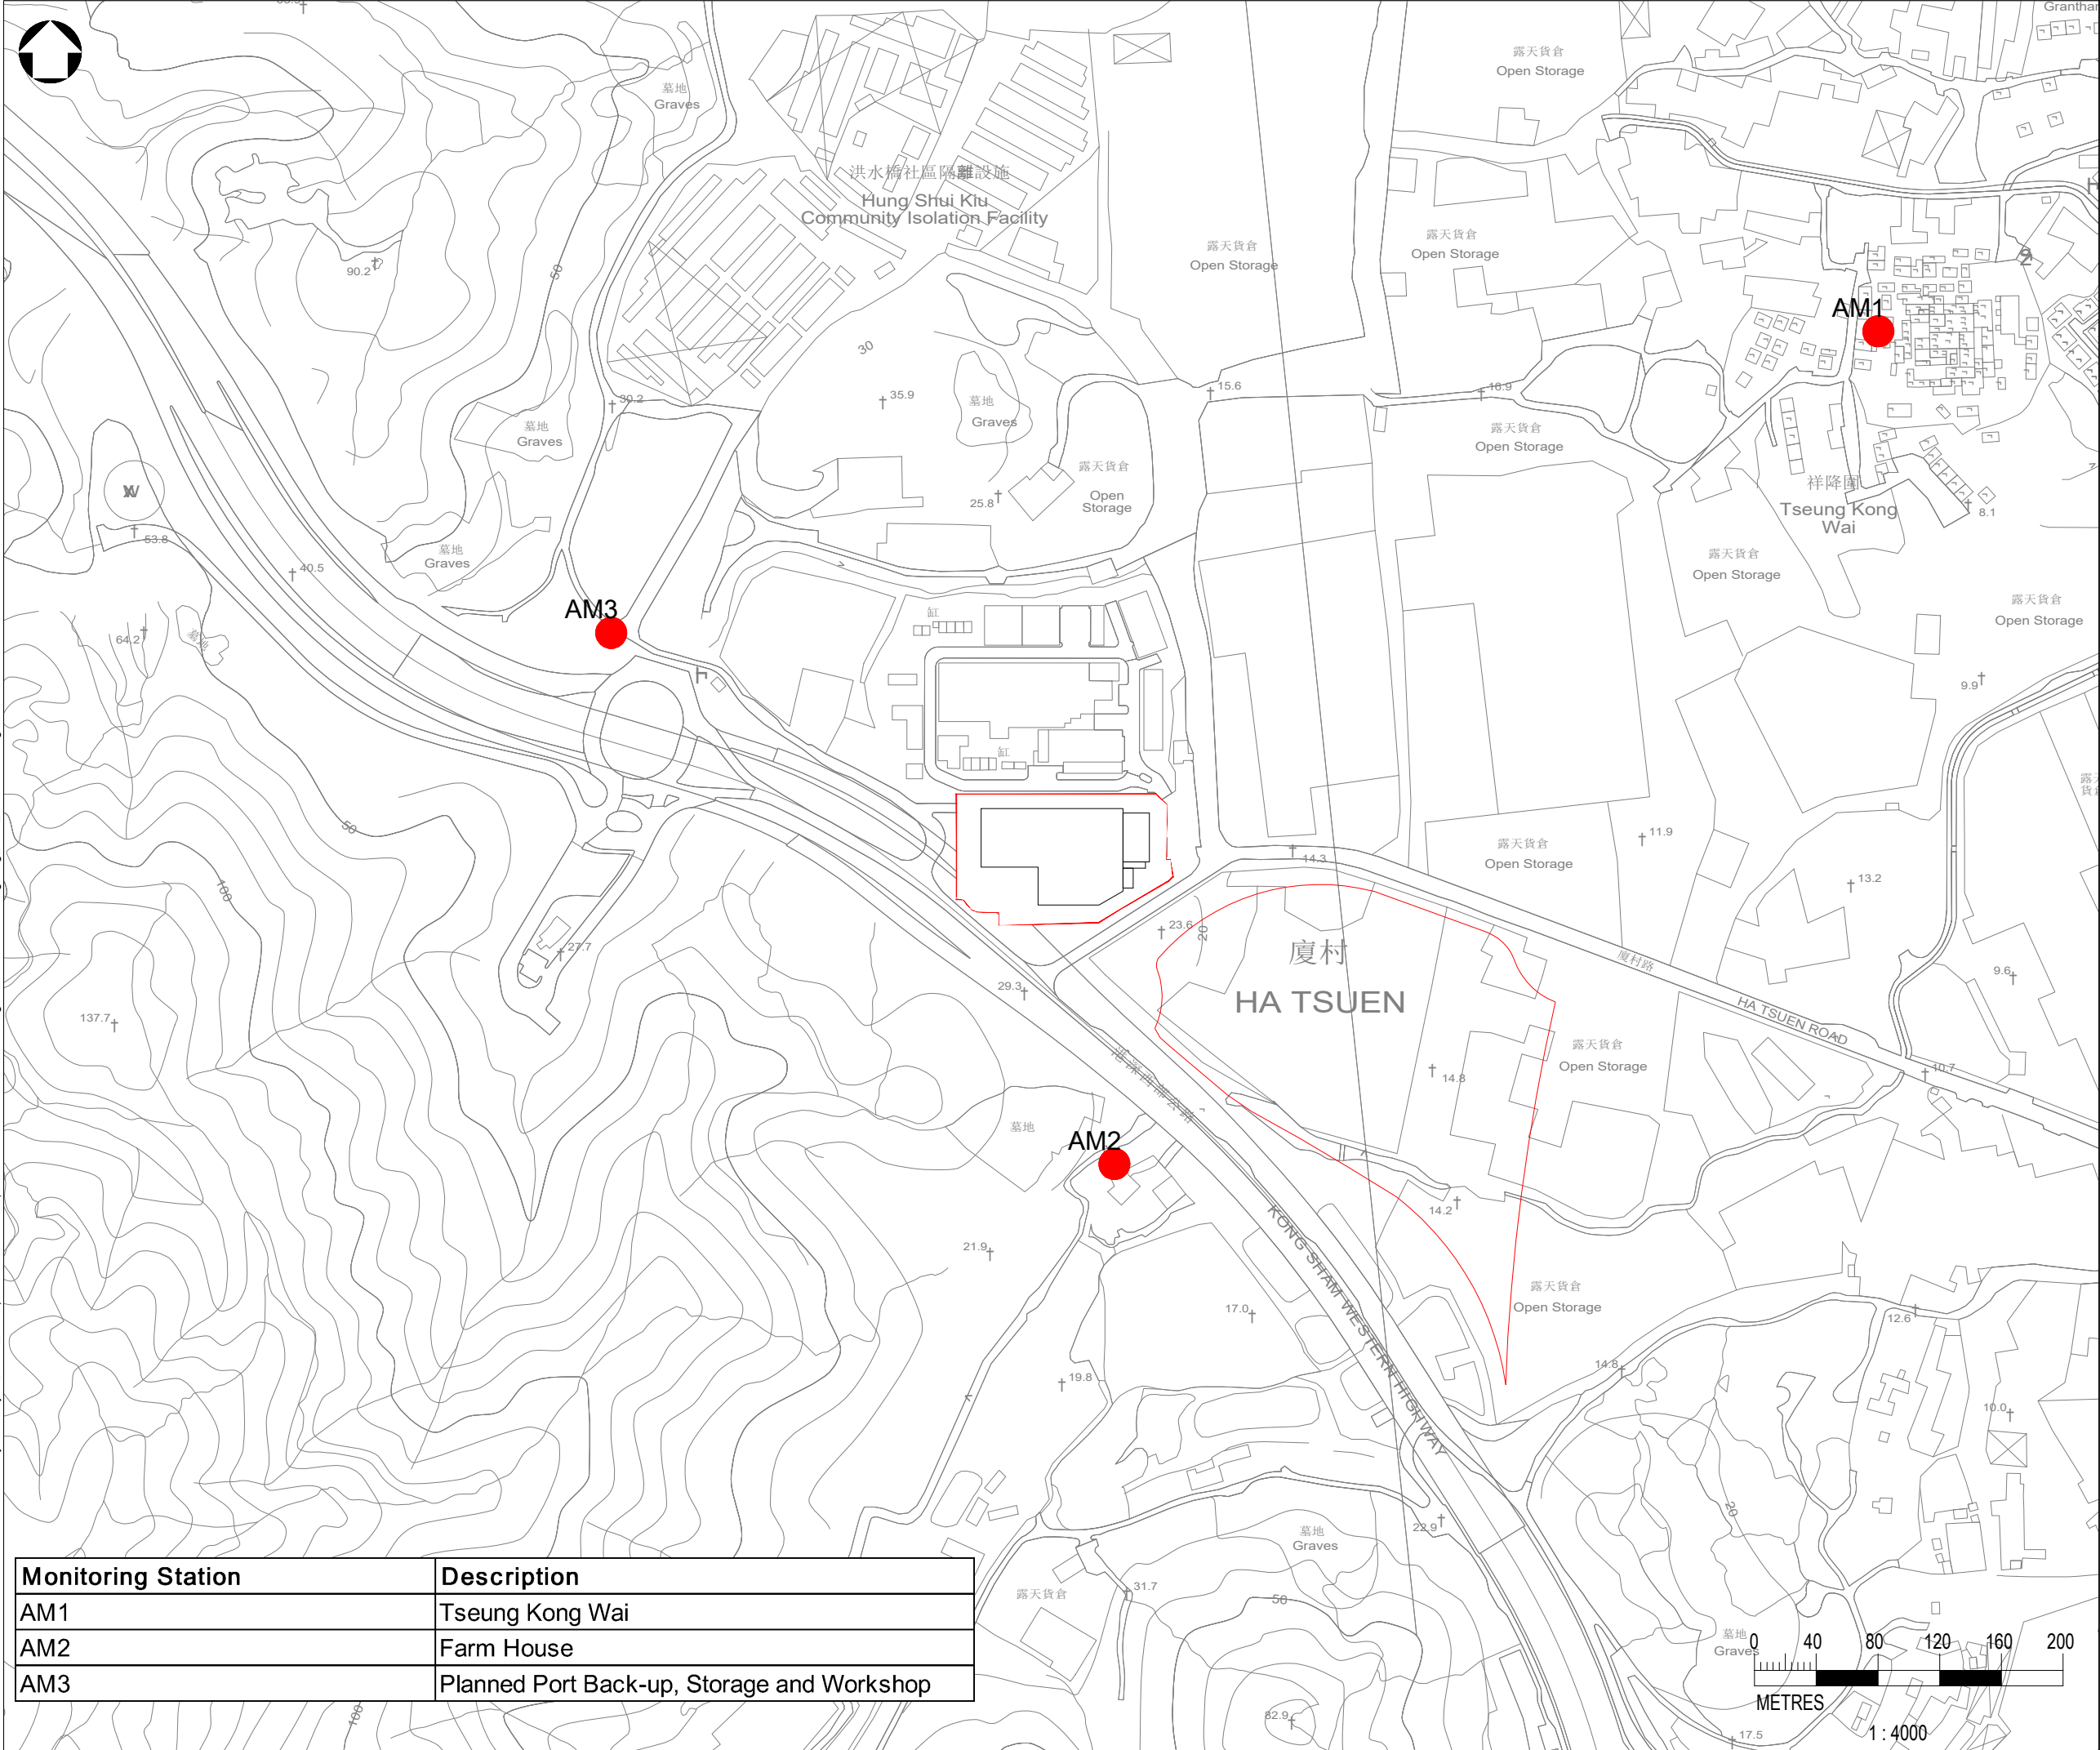

Monitoring Station	Description
AM1	Tseung Kong Wai
AM2	Farm House
AM3	Planned Port Back-up, Storage and Workshop

LEGEND :

- SITE BOUNDARY OF PROPOSED HUNG SHUI KIU EFFLUENT POLISHING PLANT (HSKEPP)
- xx CONSTRUCTION DUST MONITORING STATION

Rev	Description	By	Date
Consultant			
Project title CONTRACT NO. HATS 07/2023 ENVIRONMENTAL TEAM FOR HUNG SHUI KIU EFFLUENT POLISHING PLANT PHASE 1			
Drawing title LOCATIONS OF CONSTRUCTION DUST MONITORING STATIONS			
Drawing no. FIGURE 1		Rev. 1	
Drawn YL	Date SEP2024	Checked VL	Approved AL
Scale 1:4000@A3		Status -	

© COPYRIGHT RESERVED