


Date : 2024/09/25
Filename : \\Hkwn200dat16\set\ENV\7. Projects\Project_H321_ENV\2535851-2535900\2535852A - DSD HSK Polishing Plant ET106 Drawings\Fig. HSK_20240923.dwg

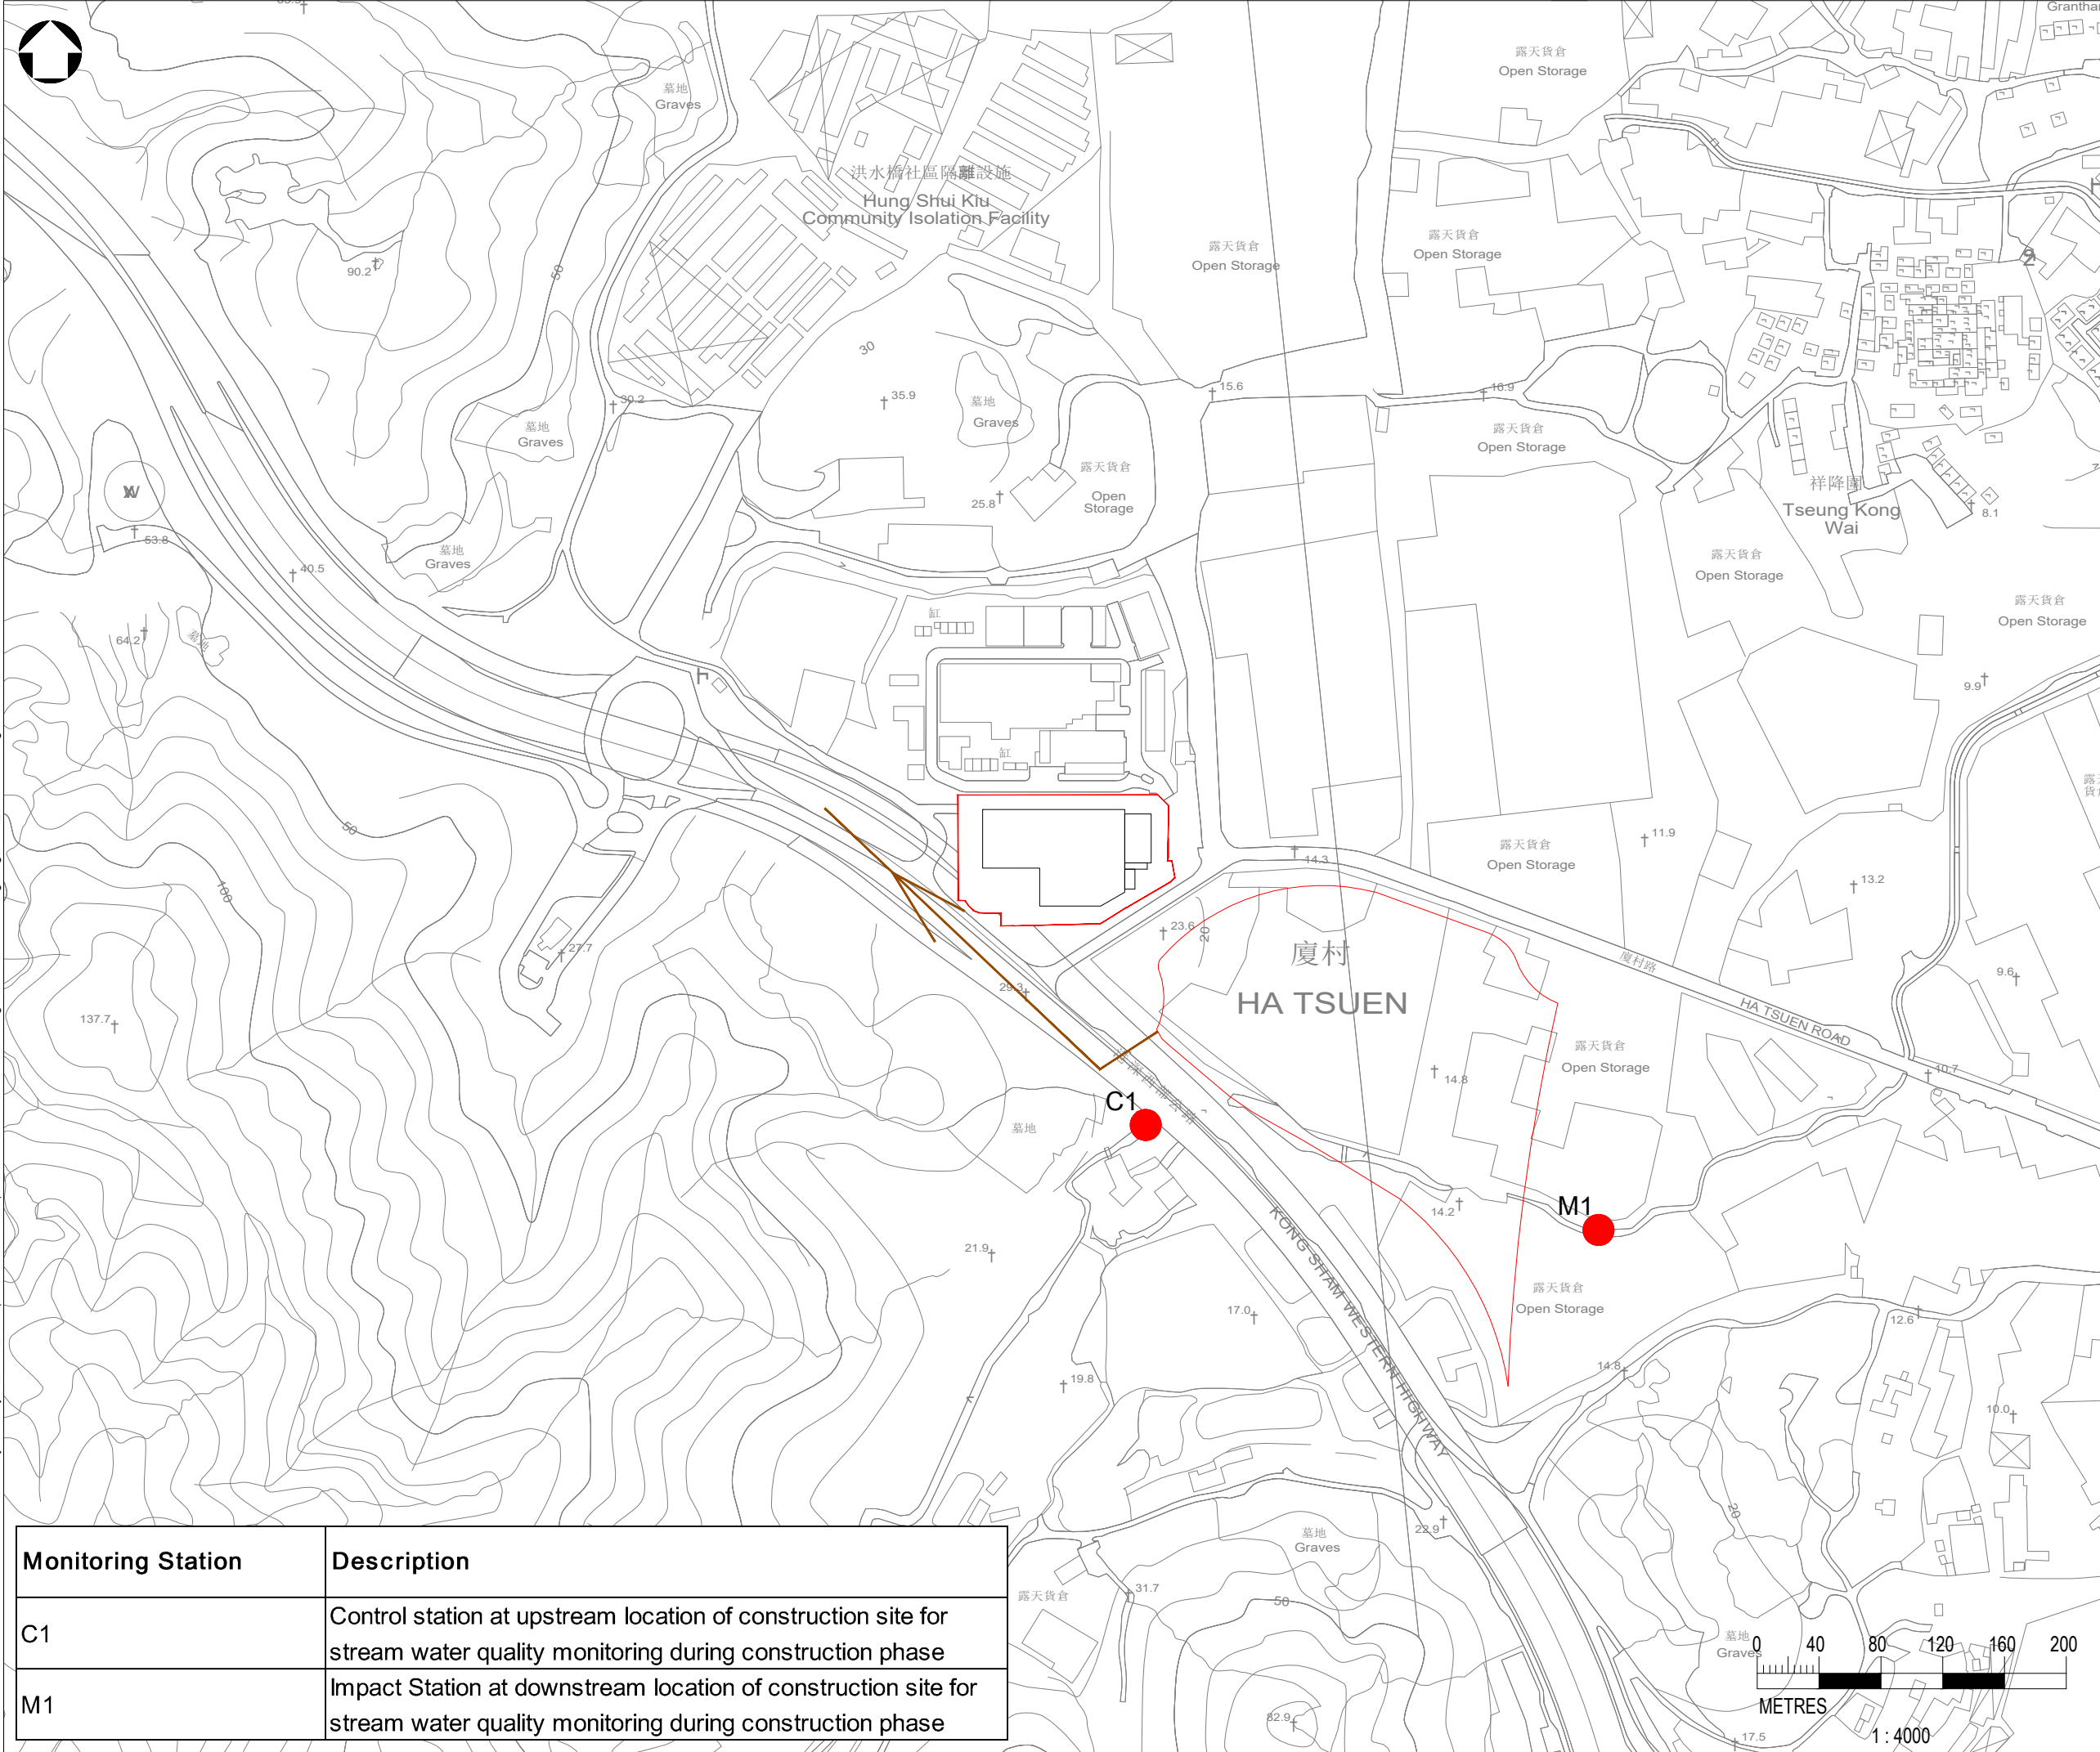

LEGEND :

- SITE BOUNDARY OF PROPOSED HUNG SHUI KIU EFFLUENT POLISHING PLANT (HSKEPP)
- ^{xx} WATER QUALITY MONITORING STATIONS UNDER CONSTRUCTION PHASE
- RISING MAIN FOR EFFLUENT DISCHARGE

Rev	Description	By	Date
Consultant			
			
Project title CONTRACT NO. HATS 07/2023 ENVIRONMENTAL TEAM FOR HUNG SHUI KIU EFFLUENT POLISHING PLANT PHASE 1			
Drawing title LOCATIONS OF WATER QUALITY MONITORING STATIONS FOR CONSTRUCTION PHASE			
Drawing no. FIGURE 2		Rev. 1	
Drawn YL	Date SEP2024	Checked VL	Approved AL
Scale 1:4000@A3		Status -	

© COPYRIGHT RESERVED