


Date : 2025/06/12
Filename : \\corp\hk\Transition\DAT16\Sde\=ENV=\7. Projects\Project_H321_ENV\2535851-2535900\2535852A - DSD HSK Polishing Plant ET\06 Drawings\Fig_HSK_20250612.dwg

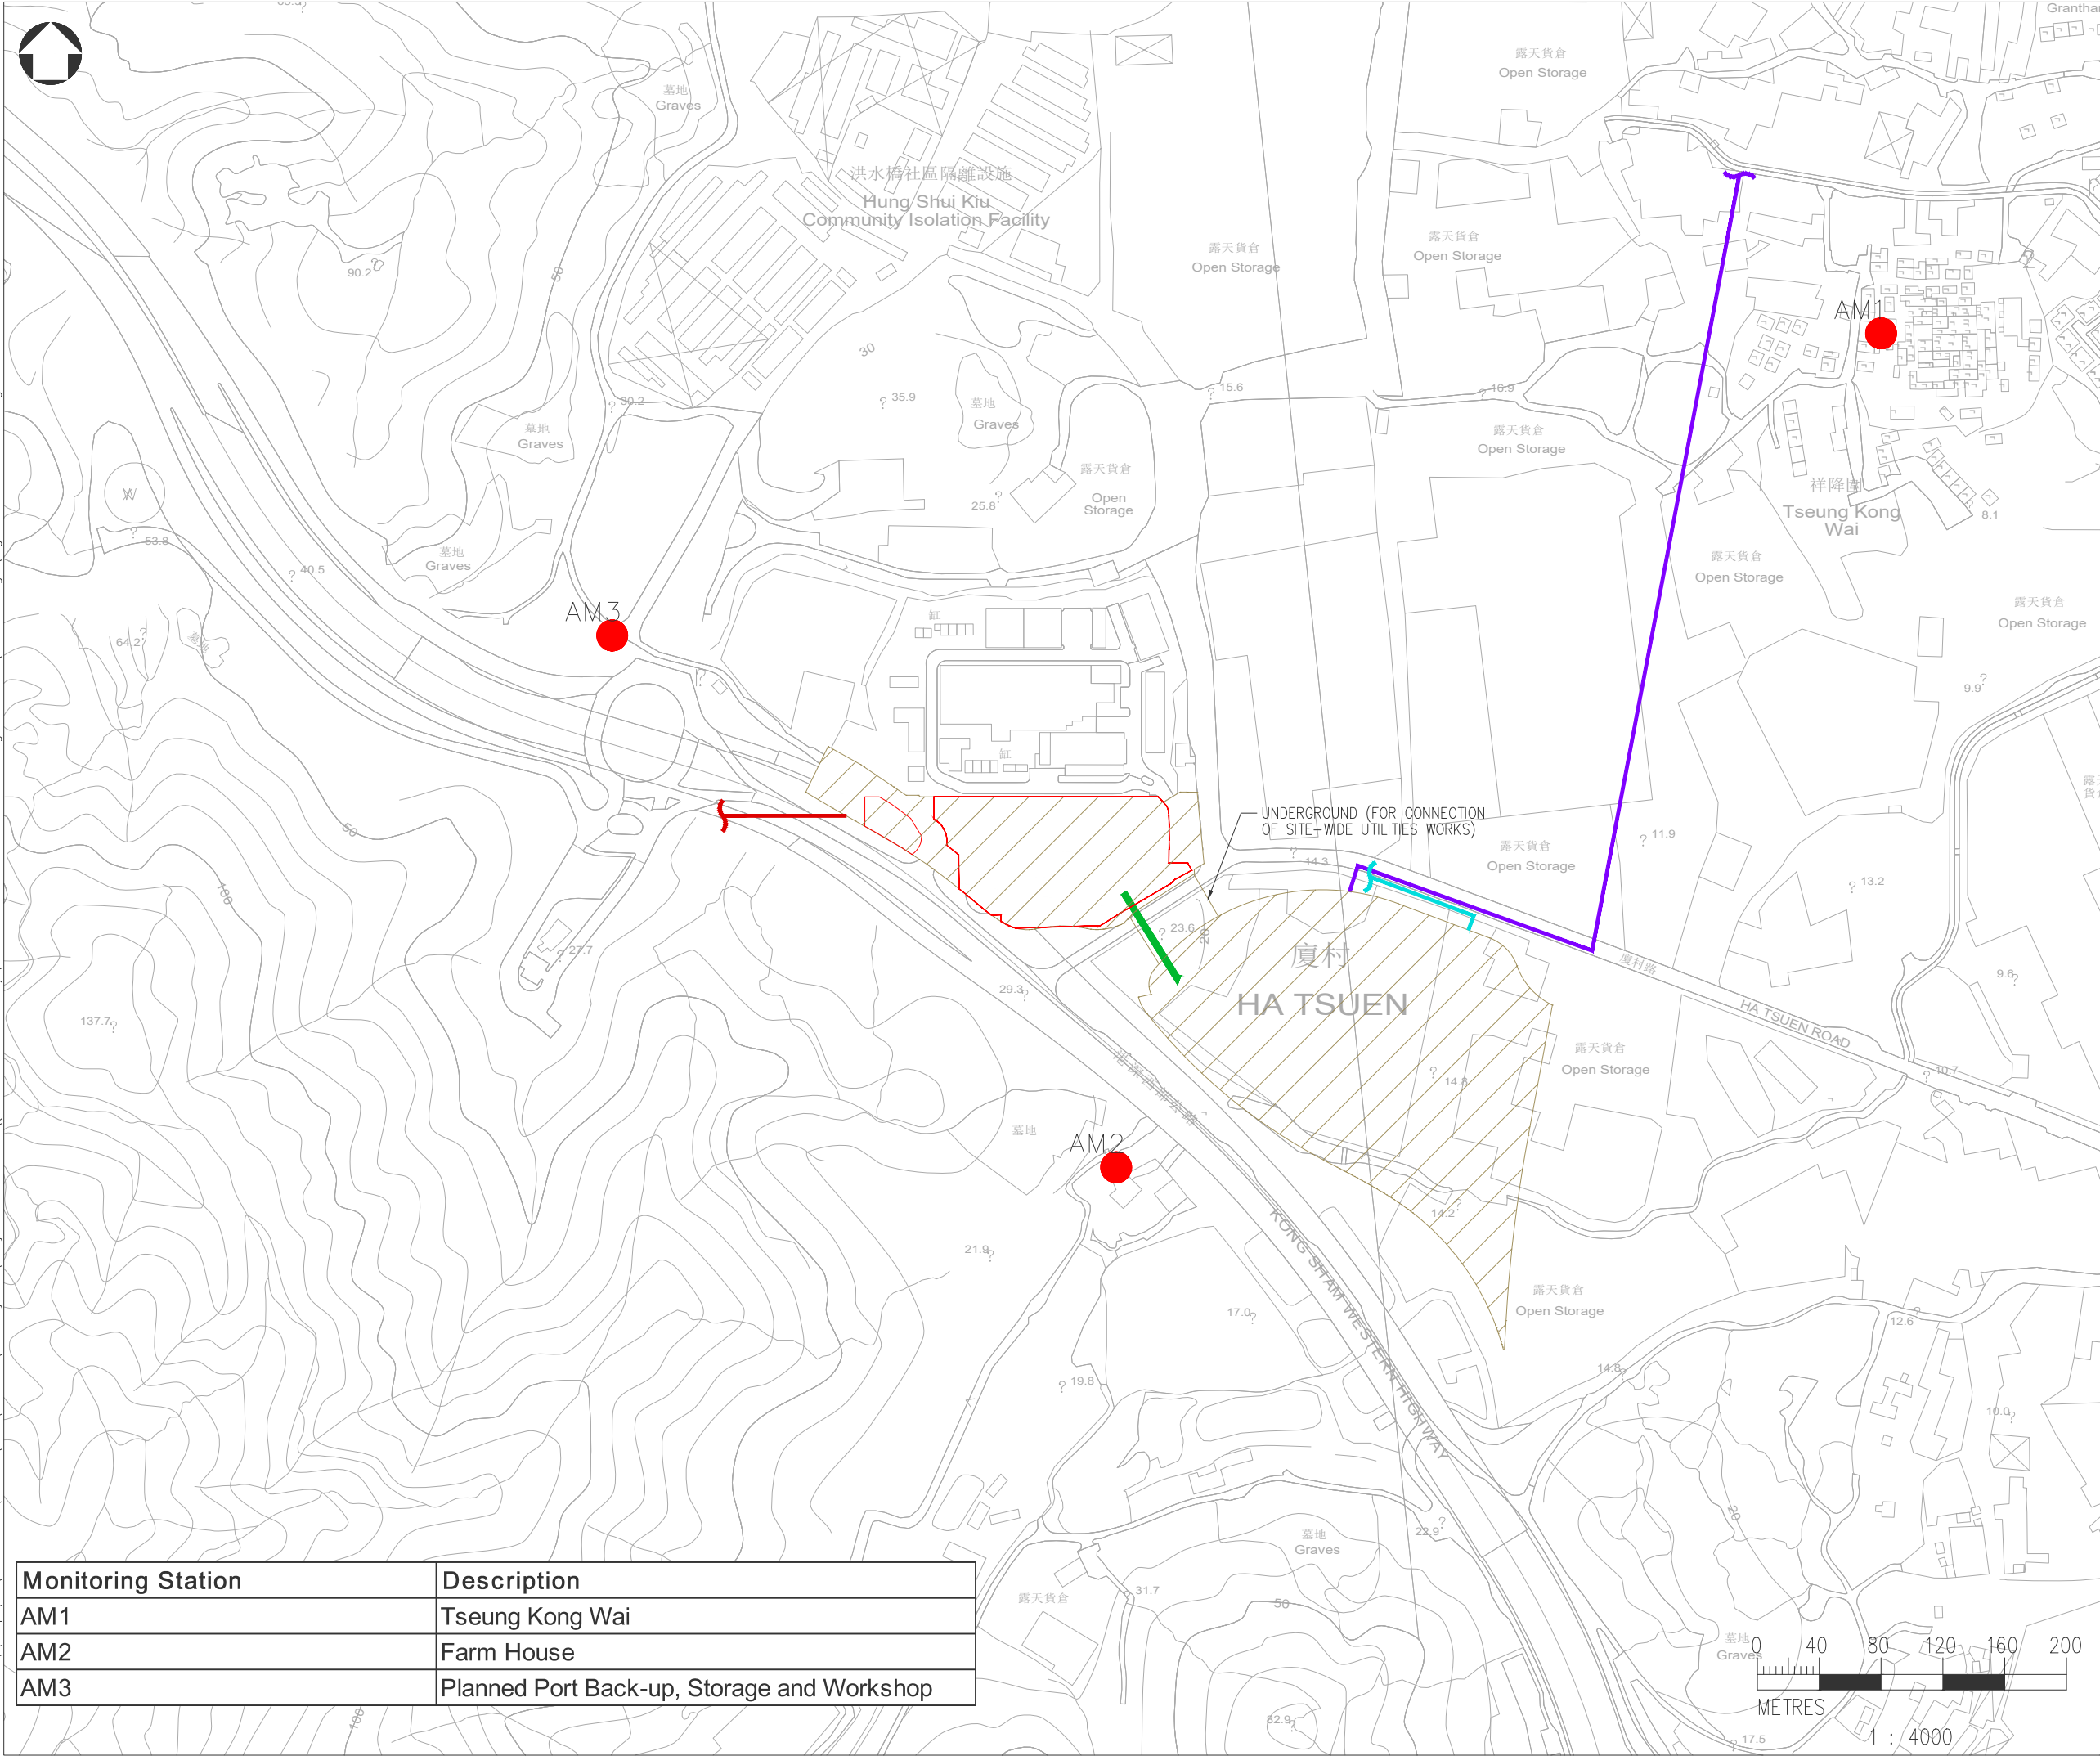

LEGEND :

- SITE BOUNDARY
- PROPOSED HUNG SHUI KIU (HSK) EFFLUENT POLISHING PLANT
- PROPOSED UTILITY BRIDGE
- CONSTRUCTION DUST MONITORING STATION
- PROPOSED RISING MAIN (BY OTHERS PROJECT)
- PROPOSED EMERGENCY BYPASS PIPE TO TIN SHUI WAI NULLAN (BY OTHERS PROJECT)
- EXISTING EFFLUENT DISCHARGE PIPE CONNECTED TO NWNT TUNNEL

Rev	Description	By	Date
Consultant			
Project title CONTRACT NO. HATS 07/2023 ENVIRONMENTAL TEAM FOR HUNG SHUI KIU EFFLUENT POLISHING PLANT PHASE 1			
Drawing title LOCATIONS OF CONSTRUCTION DUST MONITORING STATIONS			
Drawing no. FIGURE 3.1		Rev. 0	
Drawn YL	Date JUN2025	Checked VL	Approved AL
Scale 1:4000@A3		Status -	

© COPYRIGHT RESERVED