


Date : 2025/06/12
Filename : \\corp\hk\Transition\DAT16\Sde\=ENV=\\7. Projects\Project_H321_ENV\2535851-2535900\2535852A - DSD HSK Polishing Plant ET\06 Drawings\Fig_HSK_20250612.dwg

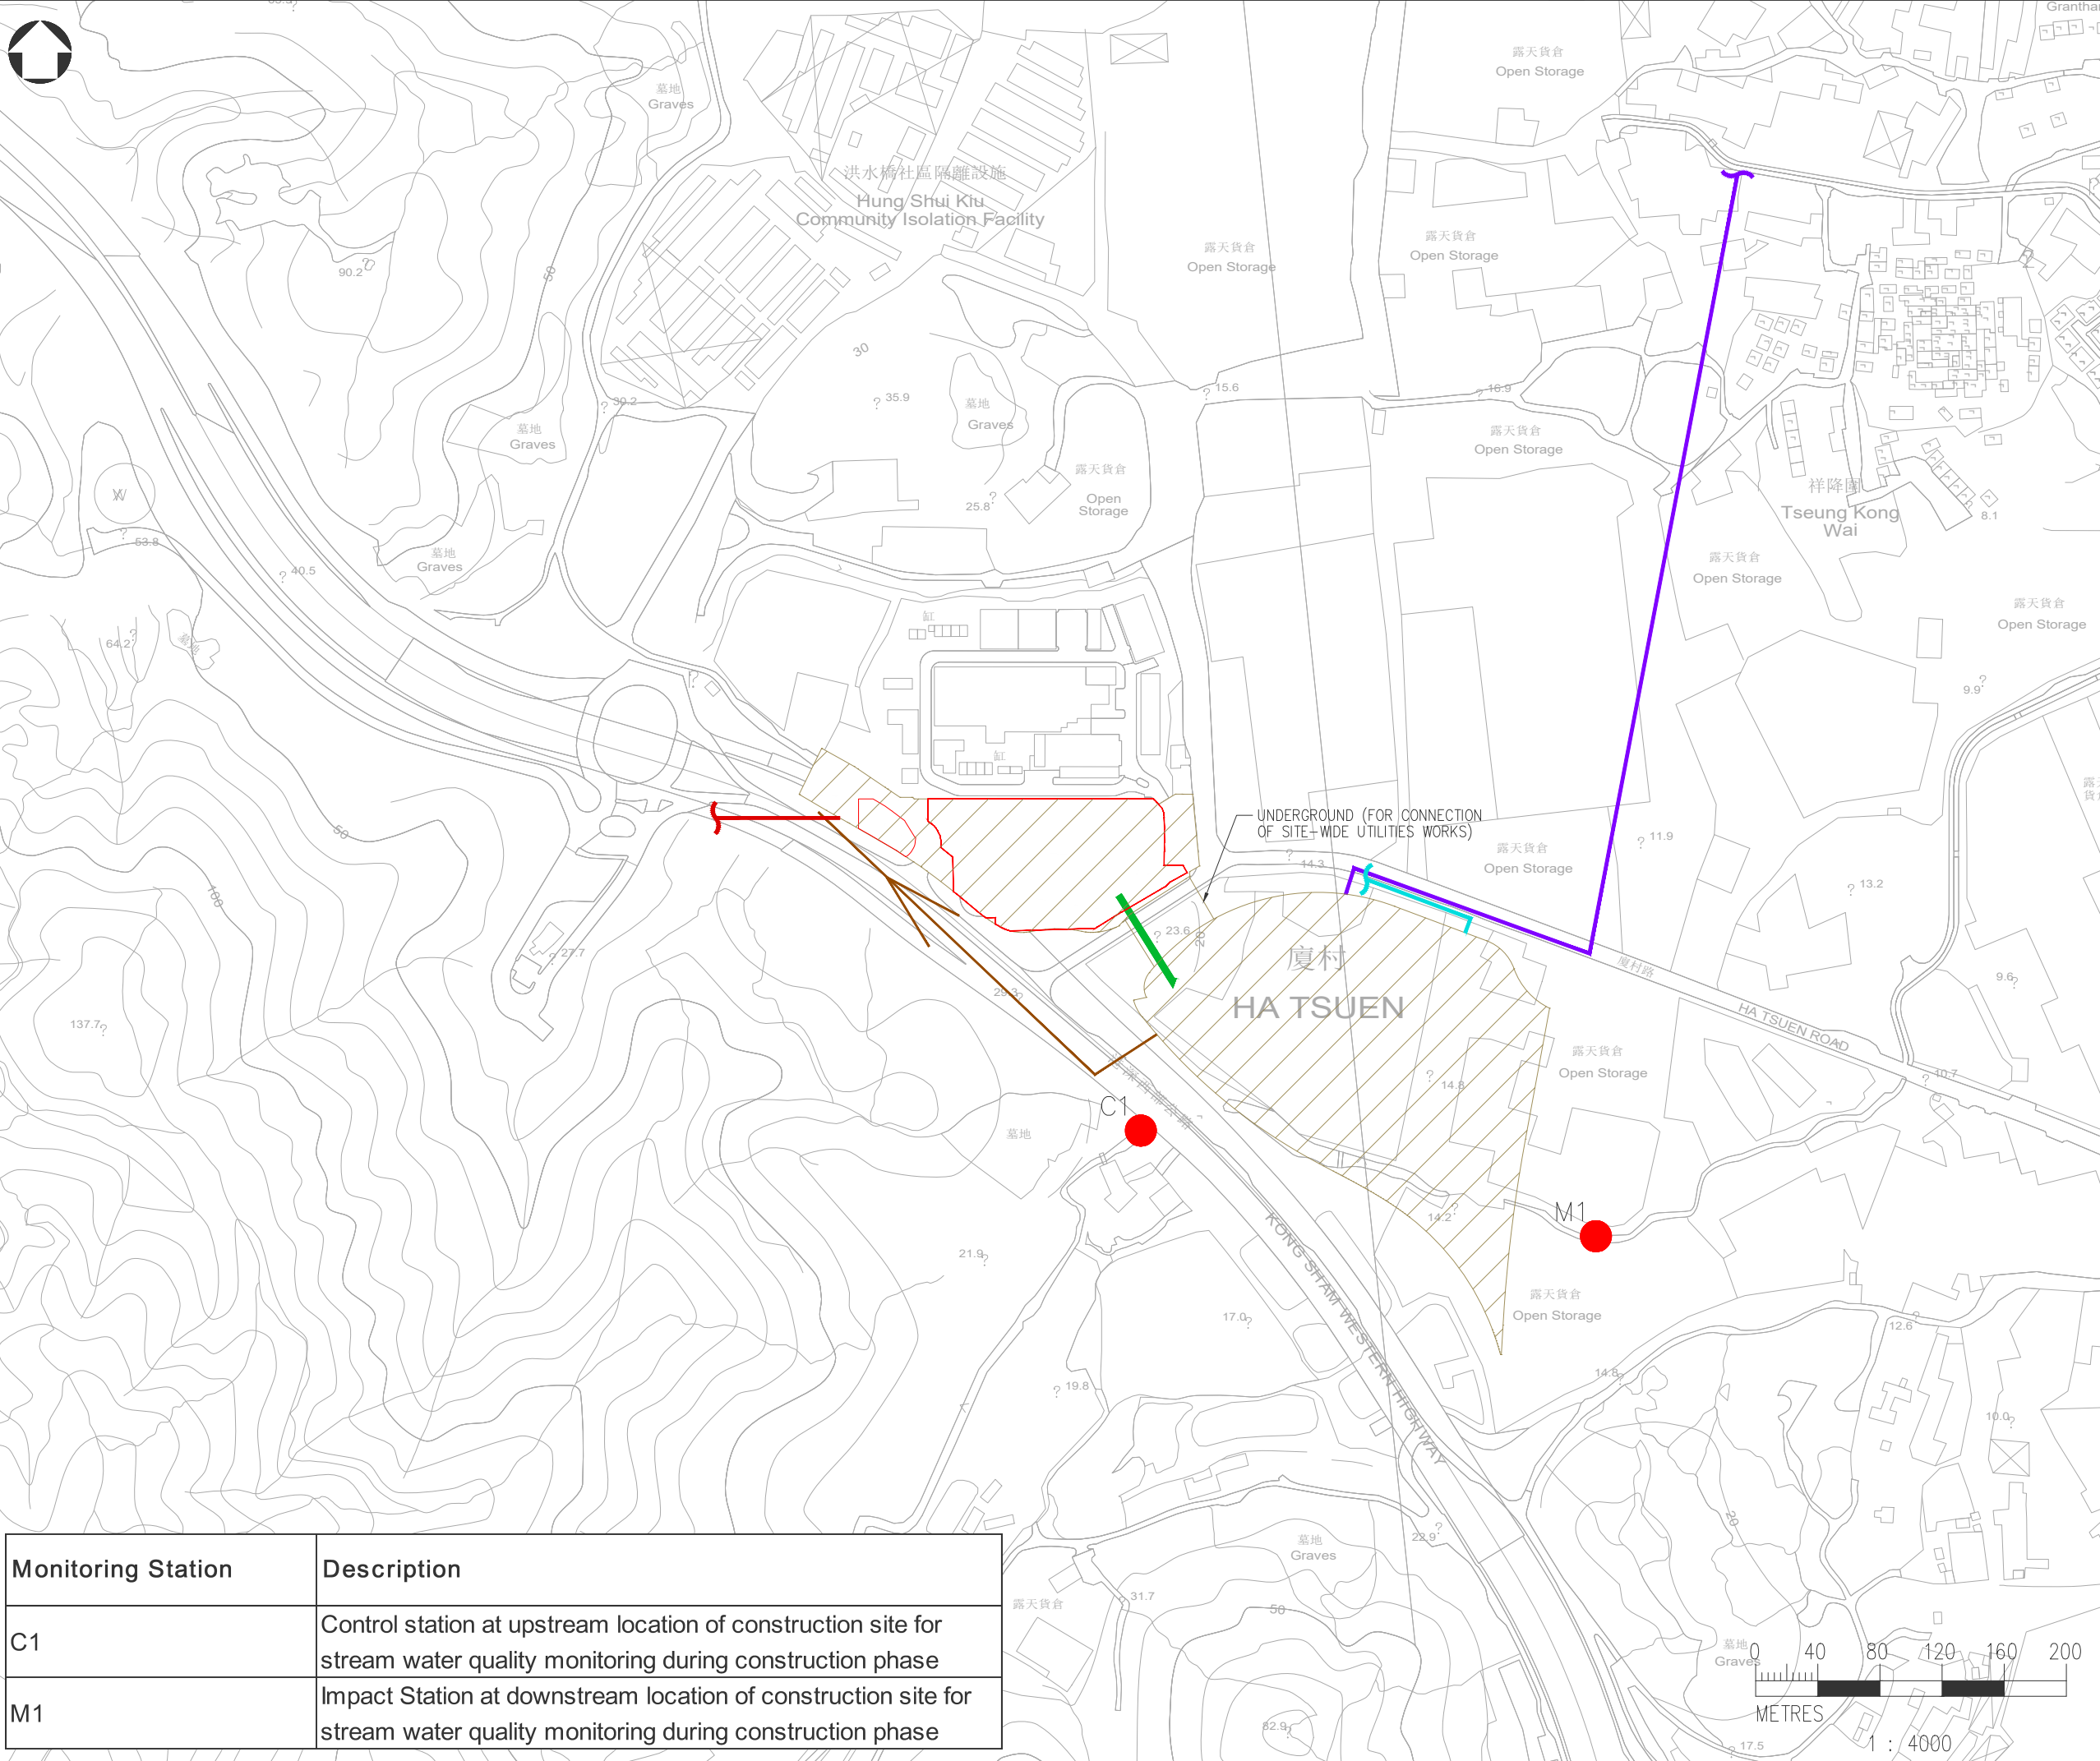

- LEGEND :
- SITE BOUNDARY
 - PROPOSED HUNG SHUI KIU (HSK) EFFLUENT POLISHING PLANT
 - PROPOSED UTILITY BRIDGE
 - CONSTRUCTION DUST MONITORING STATION
 - RISING MAIN FOR EFFLUENT DISCHARGE
 - PROPOSED RISING MAIN (BY OTHERS PROJECT)
 - PROPOSED EMERGENCY BYPASS PIPE TO TIN SHUI WAI NULLAN (BY OTHERS PROJECT)
 - EXISTING EFFLUENT DISCHARGE PIPE CONNECTED TO NWT TUNNEL

Monitoring Station	Description
C1	Control station at upstream location of construction site for stream water quality monitoring during construction phase
M1	Impact Station at downstream location of construction site for stream water quality monitoring during construction phase

Rev	Description	By	Date
Consultant			
wsp			
Project title			
CONTRACT NO. HATS 07/2023 ENVIRONMENTAL TEAM FOR HUNG SHUI KIU EFFLUENT POLISHING PLANT PHASE 1			
Drawing title			
LOCATIONS OF WATER QUALITY MONITORING STATIONS FOR CONSTRUCTION PHASE			
Drawing no.			Rev.
FIGURE 3.2			1
Drawn YT	Date JUN2025	Checked VL	Approved AL
Scale 1:4000@A3		Status —	
© COPYRIGHT RESERVED			